


PER MICHIGAN RESIDENTIAL CODE 2003, ROOFS SHALL BE DESIGNED FOR 50/60 PSF GROUND SNOW LOAD AND 90 MPH WIND LOAD.

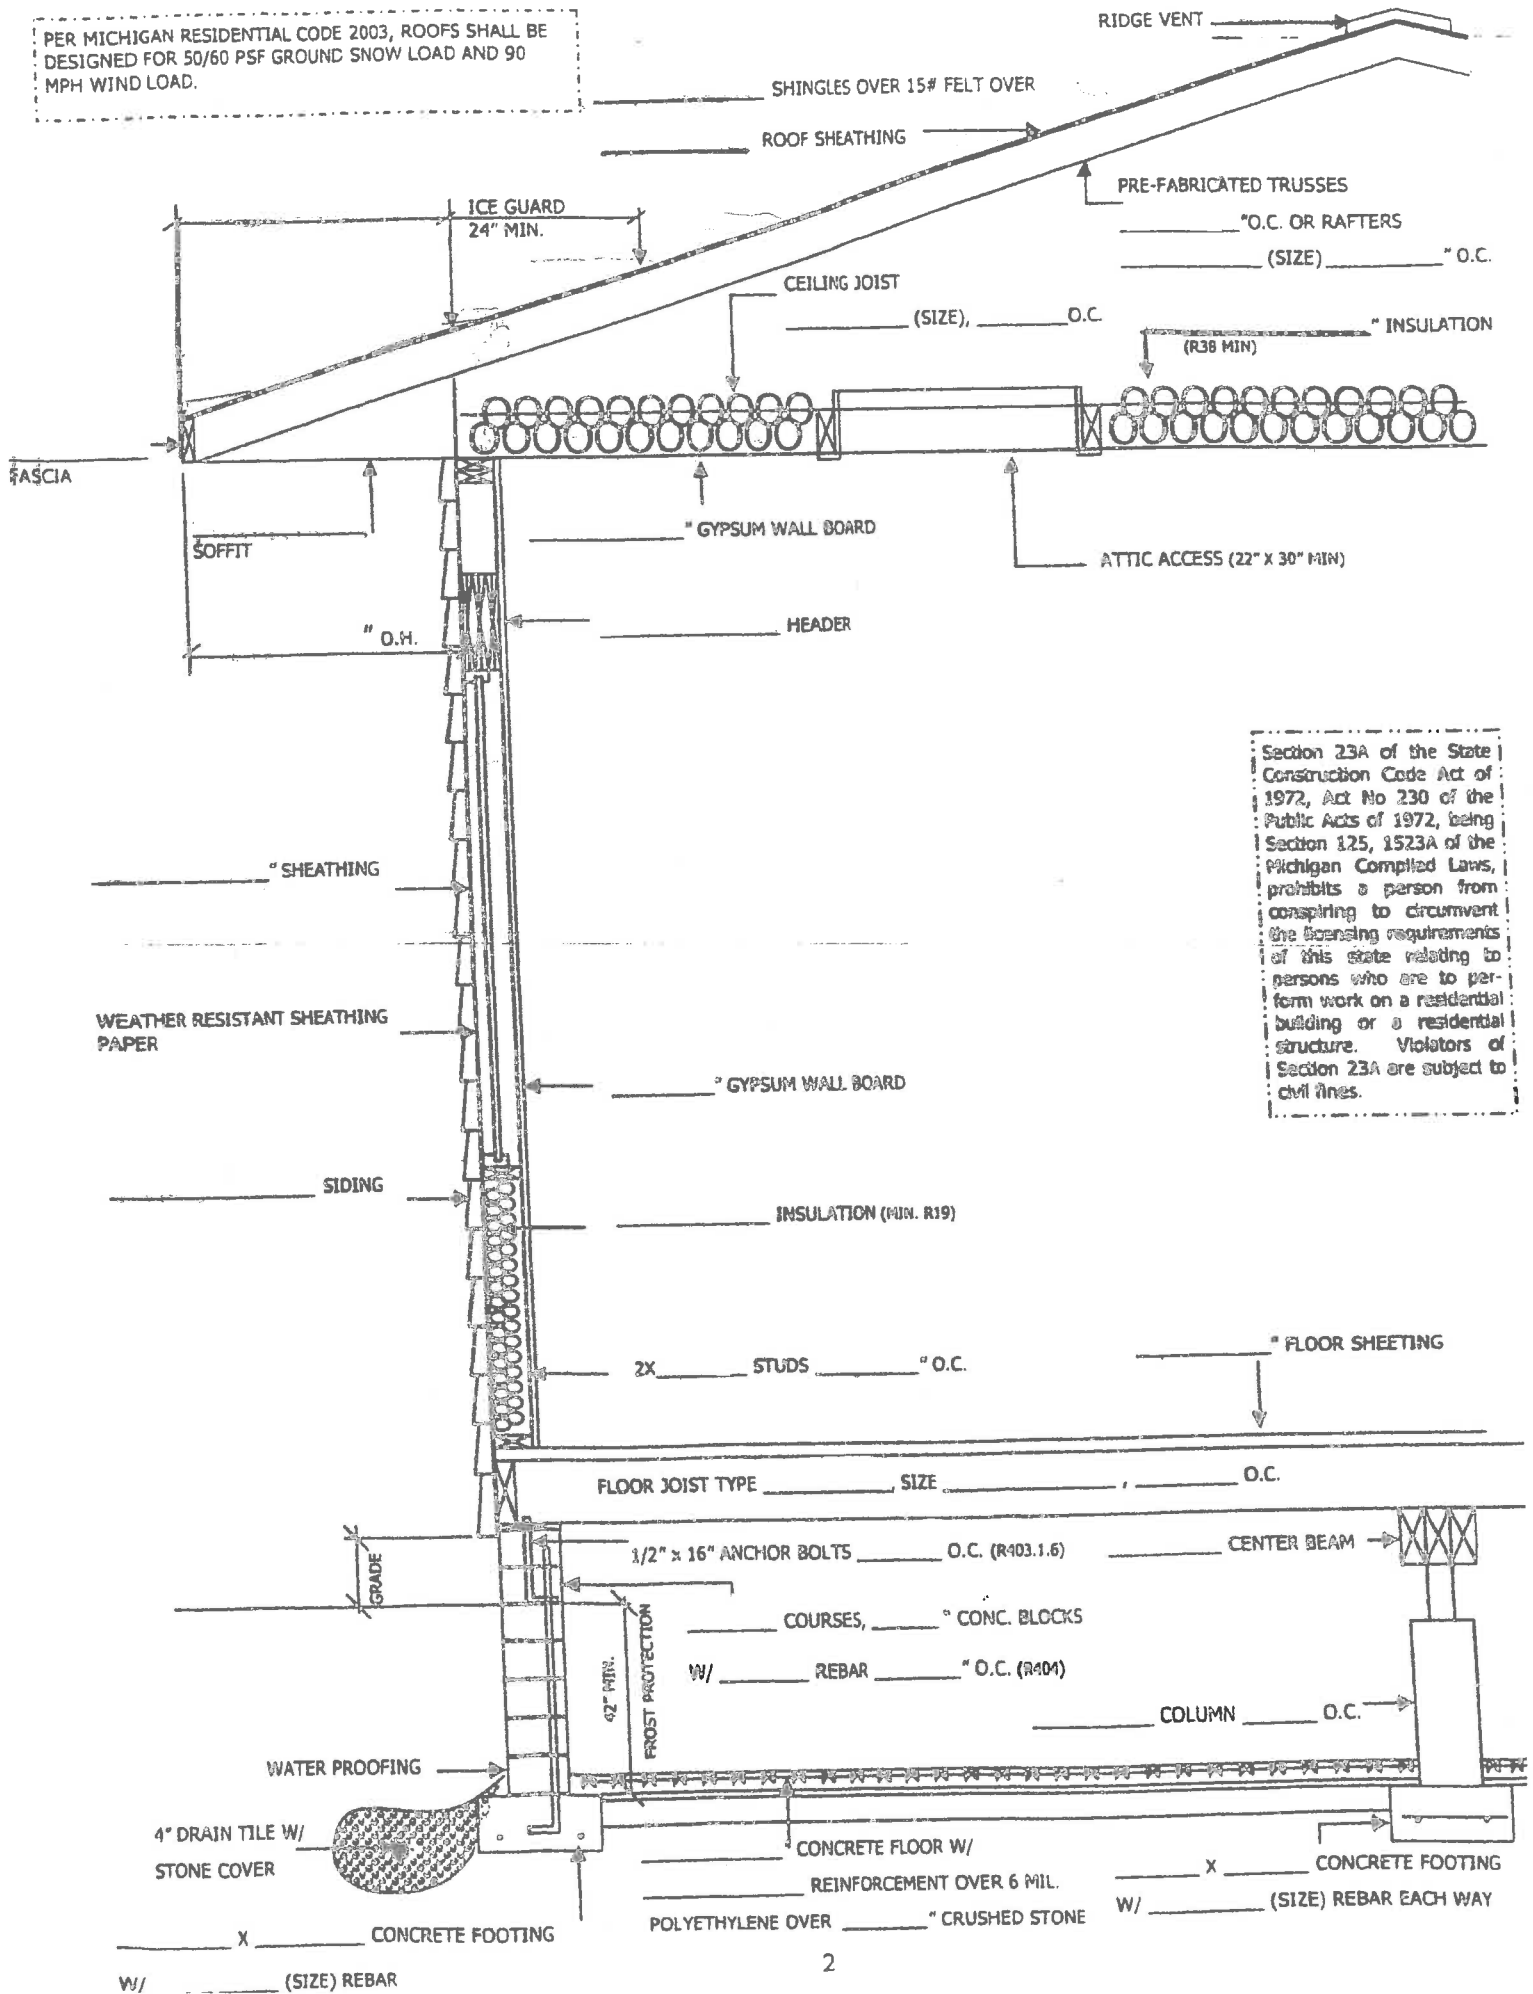

Section 23A of the State Construction Code Act of 1972, Act No 230 of the Public Acts of 1972, being Section 125, 1523A of the Michigan Compiled Laws, prohibits a person from conspiring to circumvent the licensing requirements of this state relating to persons who are to perform work on a residential building or a residential structure. Violators of Section 23A are subject to civil fines.